







PRELIMINARY  
NOT FOR CONSTRUCTION

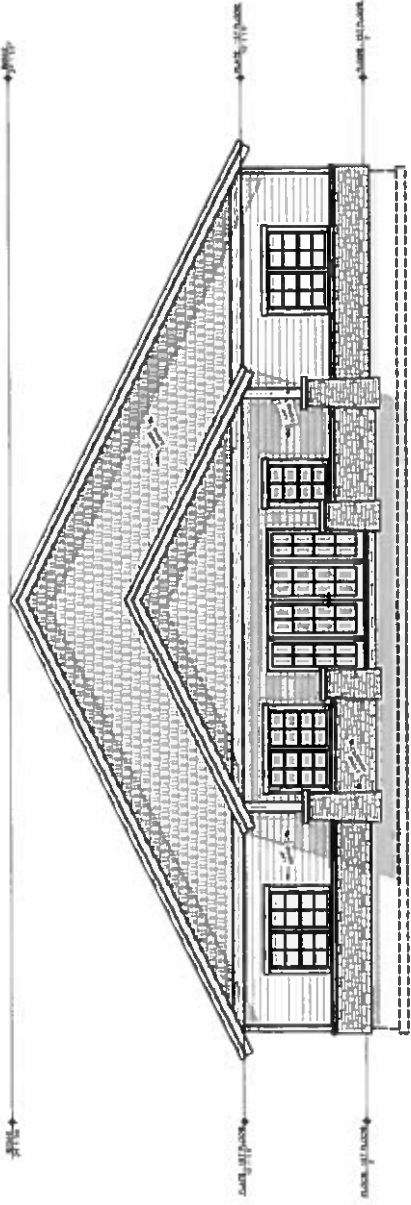

WEST ELEVATION 1/4" = 1'-0"

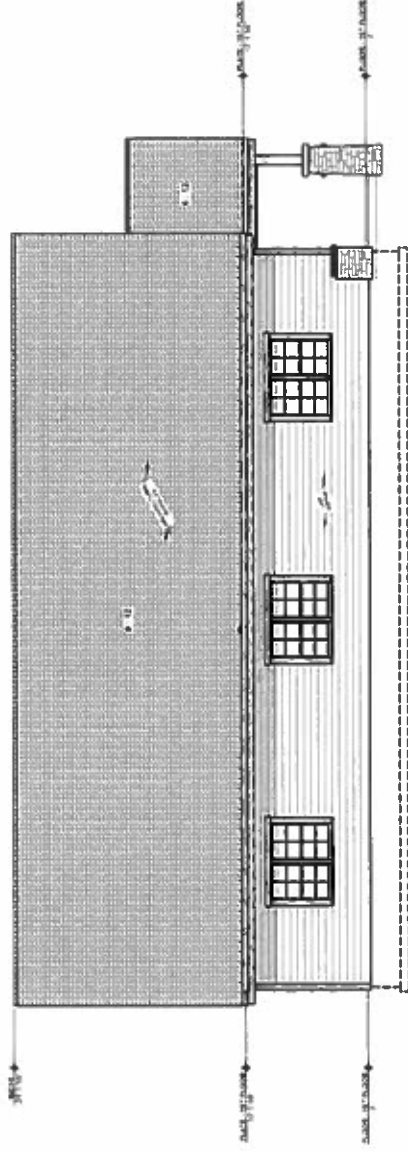


LEFT ELEVATION 1/4" = 1'-0"

PROJECT NO. PT-30	CONTRACTOR TO VERIFY ALL DETAILS AND SPECIFICATIONS FROM CONSULTATION AND REPORT ANY DISCREPANCIES AND/OR ERRORS TO SMC OR SMC. THE PURCHASER OR USER OF THIS PLAN RELEASES SMC OF SMC FROM ANY CLAIM, DAMAGES OR SUITS THAT MAY ARISE DURING CONSTRUCTION ON ANYTIME THE RELEASER.	OFFICE ELEVATIONS		SMC Design 208 249 1200 Nampa, ID	SHEET NO. 02
		DESIGNED BY: SMC	DATE: 10/20/20		
RMC / PINETOP HEADQUARTERS		PINETOP VALLEY CO. ID		SHEET SIZE: ARCH E1 (30" x 42")	


PRELIMINARY  
NOT FOR CONSTRUCTION

REVISIONS  
**A3**  
PAGE 3 OF 1

PRELIMINARY  
NOT FOR CONSTRUCTION

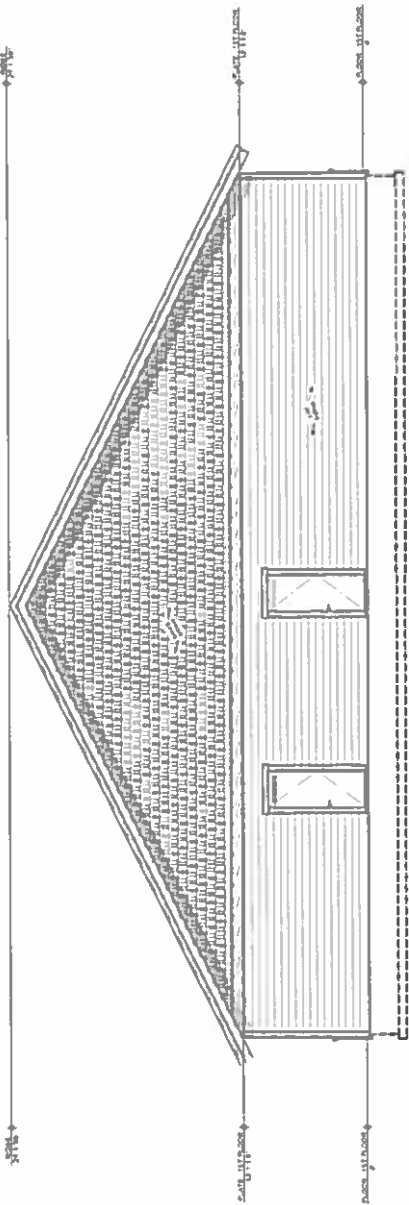

EAST ELEVATION 1/4" = 1'-0"

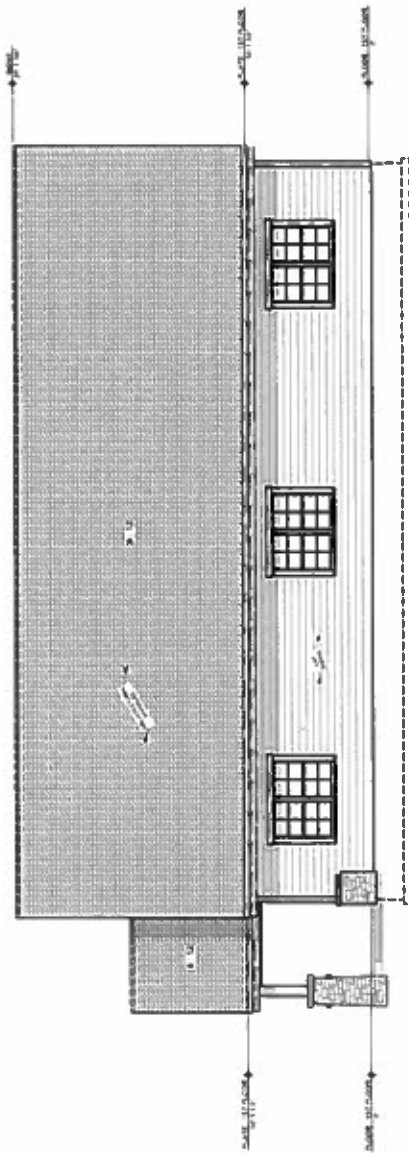

RIGHT ELEVATION 1/4" = 1'-0"


<b>PROJECT NO.</b> P120	<b>RMC / PINETOP HEADQUARTERS</b> PINETOP VALLEY CO. ID	<b>OFFICE ELEVATIONS</b>		
		<b>DESIGN BY:</b> SMC	<b>DATE:</b> 10/20/20	<b>SHEET NO.:</b> 421
<b>CONTRACTOR TO REVIEW ALL DETAILS, DIMENSIONS AND SPECIFICATIONS BEFORE CONSTRUCTION AND REPORT ANY DISCREPANCIES AND/OR ERRORS TO SMC DESIGN. THE PURCHASER OR OWNER OF THIS PLAN RELIES ON SMC DESIGN FROM ANY CLAIM, DAMAGES OR INJURY THAT MAY ARISE DURING CONSTRUCTION OF ANY PART THEREOF.</b>		<b>SCALE:</b> 1/4" = 1'-0"	<b>DATE:</b> 10/20/20	<b>SHEET NO.:</b> 421

SMC Design  
208 249 7258  
Nampa, ID

SHEET NUMBER  
**A4**  
PAGE 4 OF 7

PRELIMINARY  
NOT FOR CONSTRUCTION

PRELIMINARY  
NOT FOR CONSTRUCTION

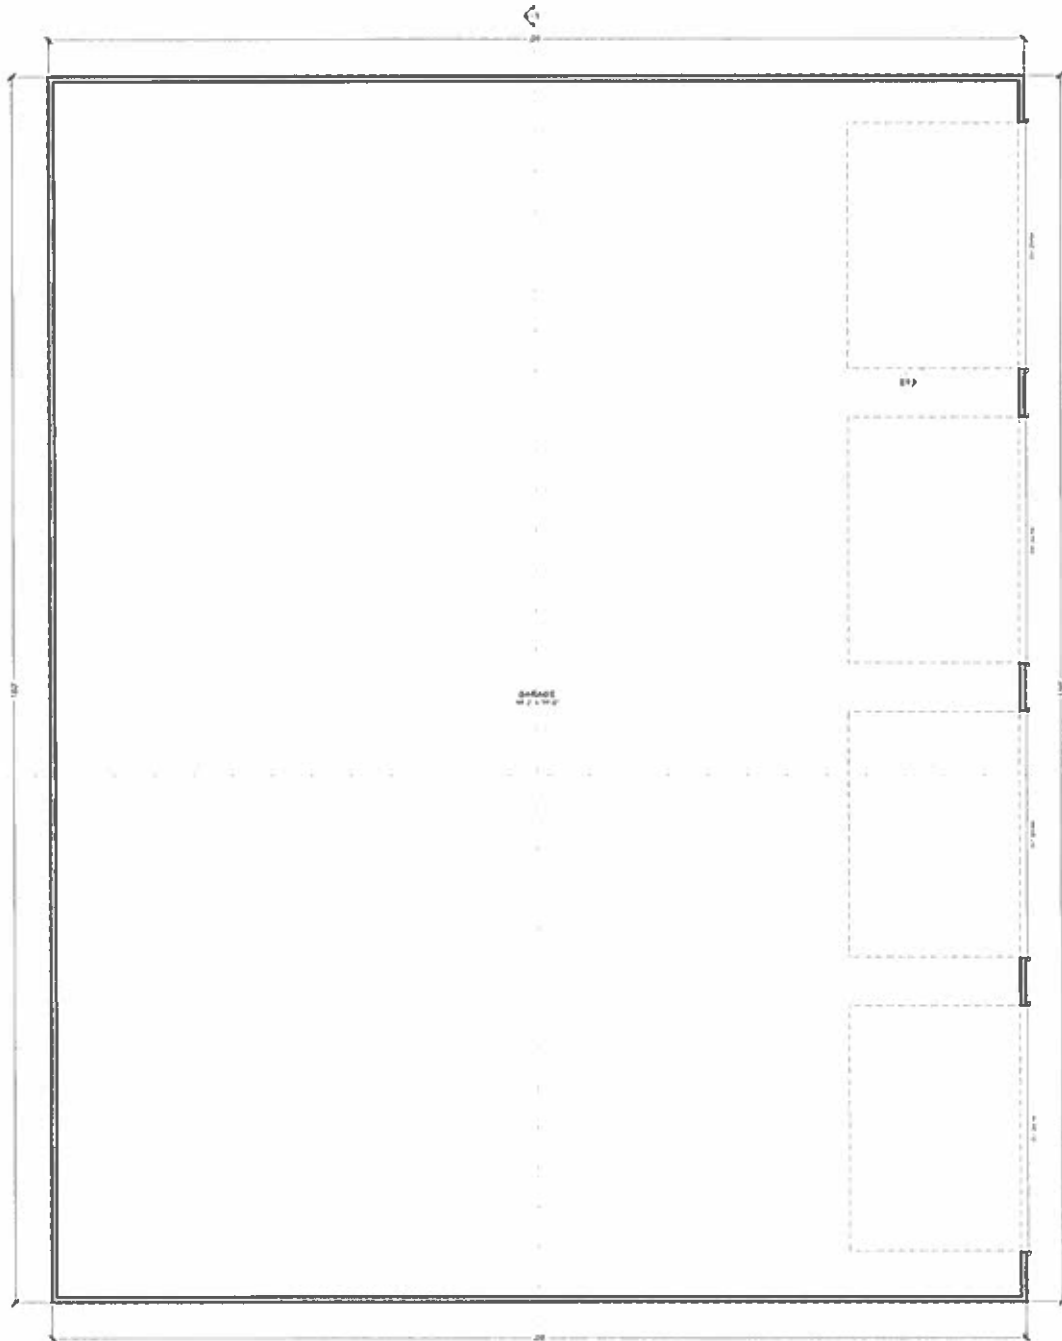


FLOOR PLAN - 1ST LEVEL - 1/4" = 1'-0"


PRELIMINARY  
NOT FOR CONSTRUCTION

PROJECT NO. PT-20	CONTRACTOR TO VERIFY ALL DETAILS, DIMENSIONS AND SPECIFICATIONS PRIOR TO CONSTRUCTION AND REPORT ANY DISCREPANCIES AND/OR ERRORS TO SMC DESIGN. THE PURCHASER OR OWNER OF THIS PLAN RELEASES SMC DESIGN FROM ANY CLAIMS, LITIGATION OR SUITS THAT MAY ARISE DURING CONSTRUCTION OR ANYTIME THEREAFTER.	SHOP FLOOR PLAN		SMC Design 208.249.7288 Name: ID	SHEET NO. A5 PAGE 5 OF 7
		DESIGN BY: SLOVE	REVISION DATE: 10/20/20		

PRELIMINARY  
NOT FOR CONSTRUCTION

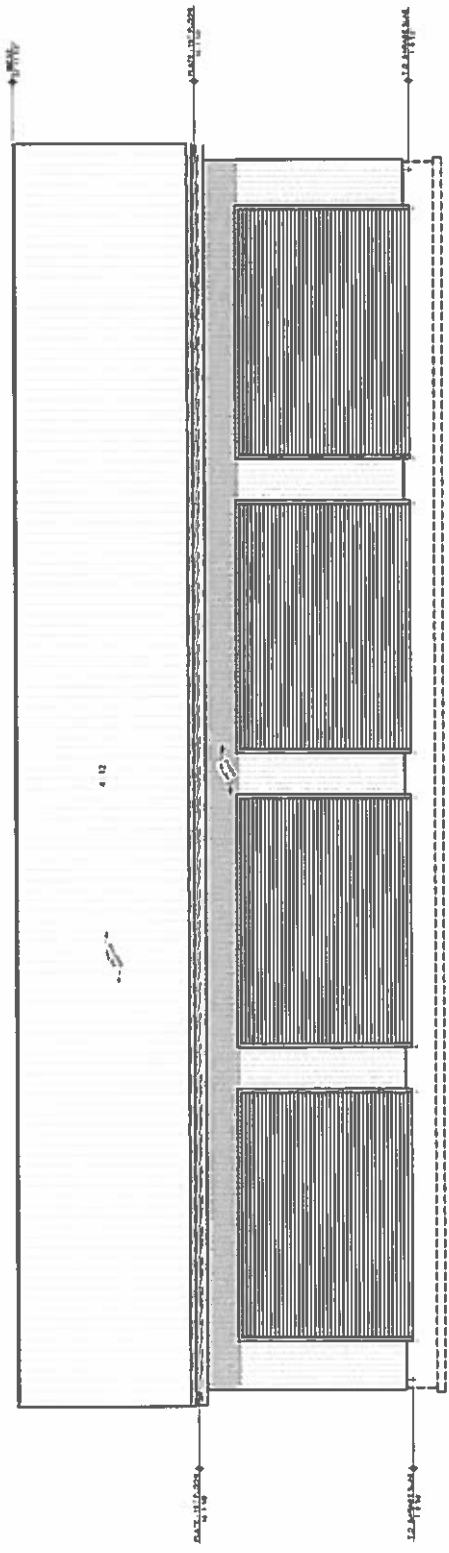

EAST ELEVATION 1/4" = 1'-0"

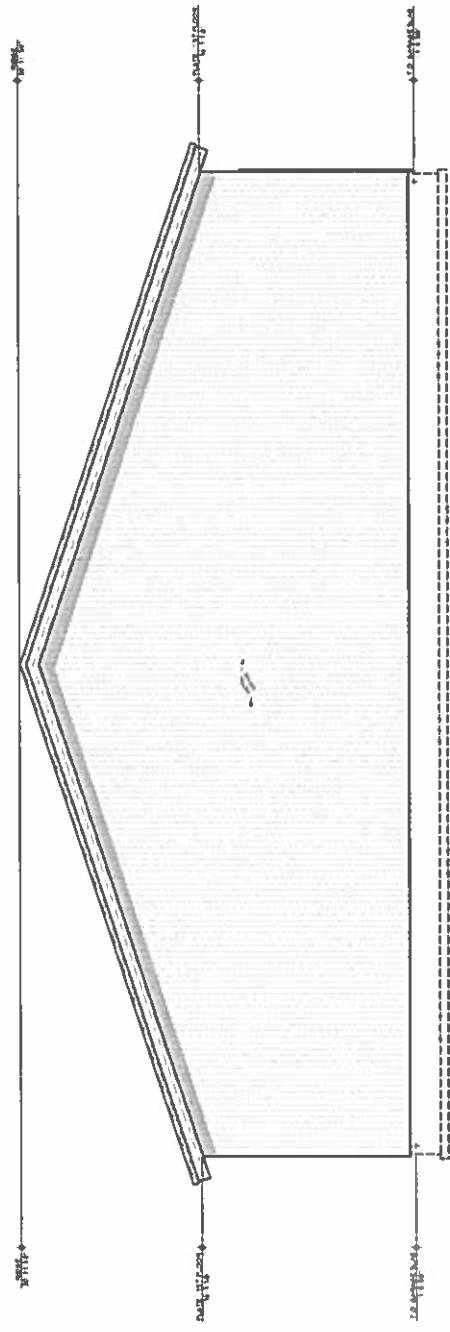

SOUTH ELEVATION 1/4" = 1'-0"


PROJECT NO. PT 30	RMC / PINETOP VALLEY CO. ID	SHOP ELEVATIONS		SHEET NO. A6	PAGE OF 1
		DESIGN BY S/C Design	DATE MAY 01 2013		

CONSTRUCTION TO VERIFY ALL DETAILS AND MEANS AND SPECIFICATIONS WITH CONSTRUCTION AND REPORT ANY OMISSIONS AND/OR ERRORS TO SAC DESIGN. THE PURCHASER OR BUILDER OF THIS PROJECT MAY RELEASE SAC DESIGN FROM ANY CLAIM, LIABILITY OR SUITS THAT MAY ARISE DURING CONSTRUCTION OF ANYTIME THEREAFTER.


SAC DESIGN  
200 249 1258  
Nampa, ID

PRELIMINARY  
NOT FOR CONSTRUCTION

PRELIMINARY  
NOT FOR CONSTRUCTION

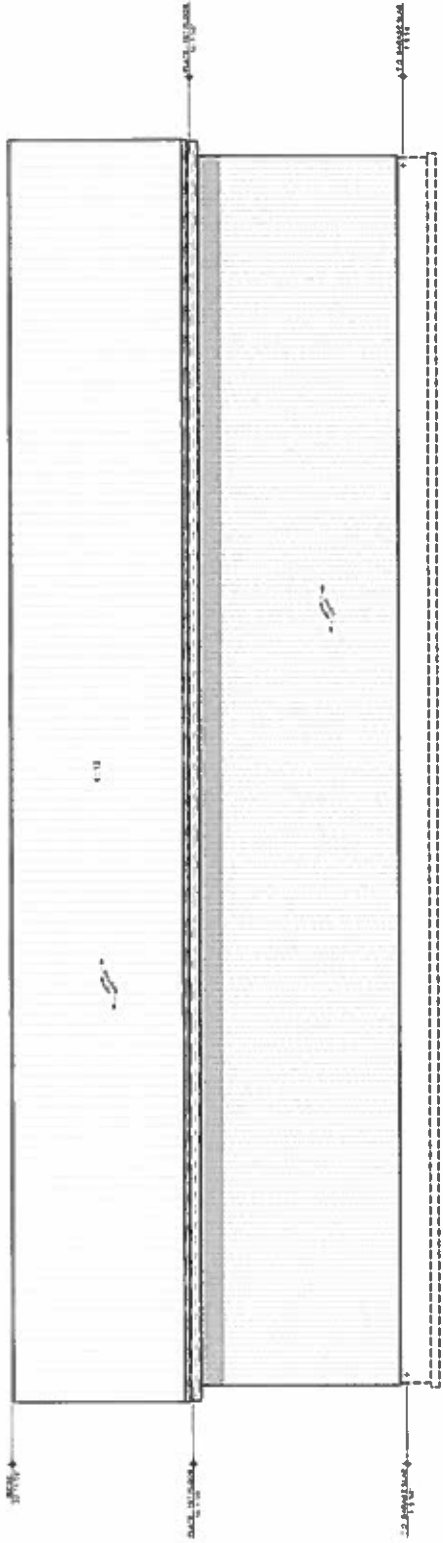

WEST ELEVATION - 114 - 15-C

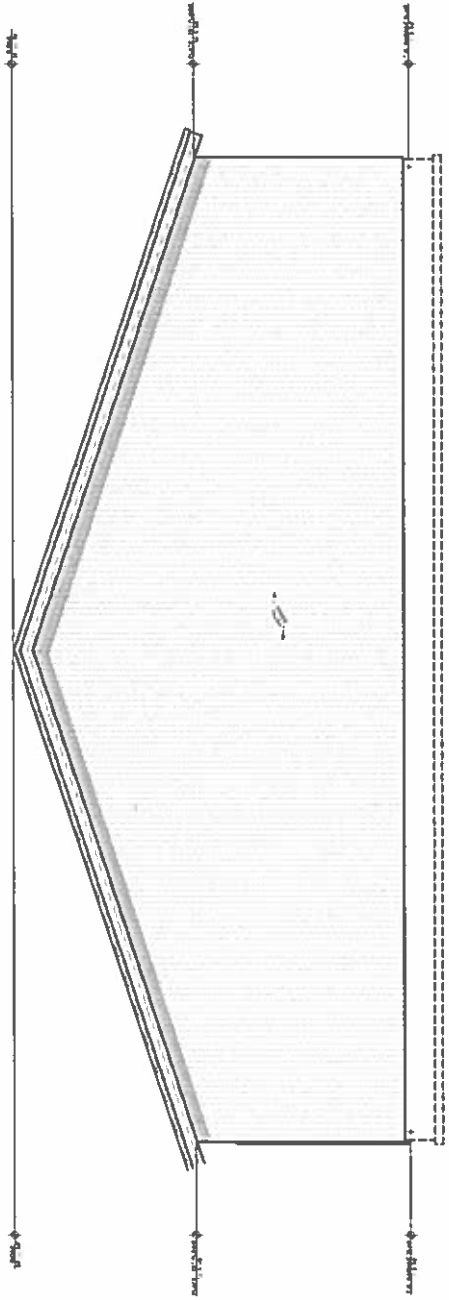

NORTH ELEVATION - 114 - 15-C

PROJECT NO. P730	RMC / PINETOP HEADQUARTERS VALLEY CO. ID	SHOP ELEVATIONS		
		SHEET SIZE ARCH E1 (DWT = 421)	DESIGN DATE 08/20/20	DESIGNER Steve

CONTRACTOR TO REVIEW ALL DETAILS, DIMENSIONS AND SPECIFICATIONS WITH LOCAL TRUCKING AND REPORT ANY  
 CONCERNS AND/OR REVISIONS TO SMC DESIGN. THE PURCHASER OR BUILDER OF THIS PLAN RELEASES SMC DESIGN  
 FROM ANY CLAIM, LITIGATION OR SUITS THAT MAY ARISE DURING CONSTRUCTION OR ANYTIME THEREAFTER.

PRELIMINARY  
NOT FOR CONSTRUCTION

DATE PLOTTED  
A7